


concrete vault position on the property plot (single gate section)

PROPERTY SIDE

gate/fance  
centreline

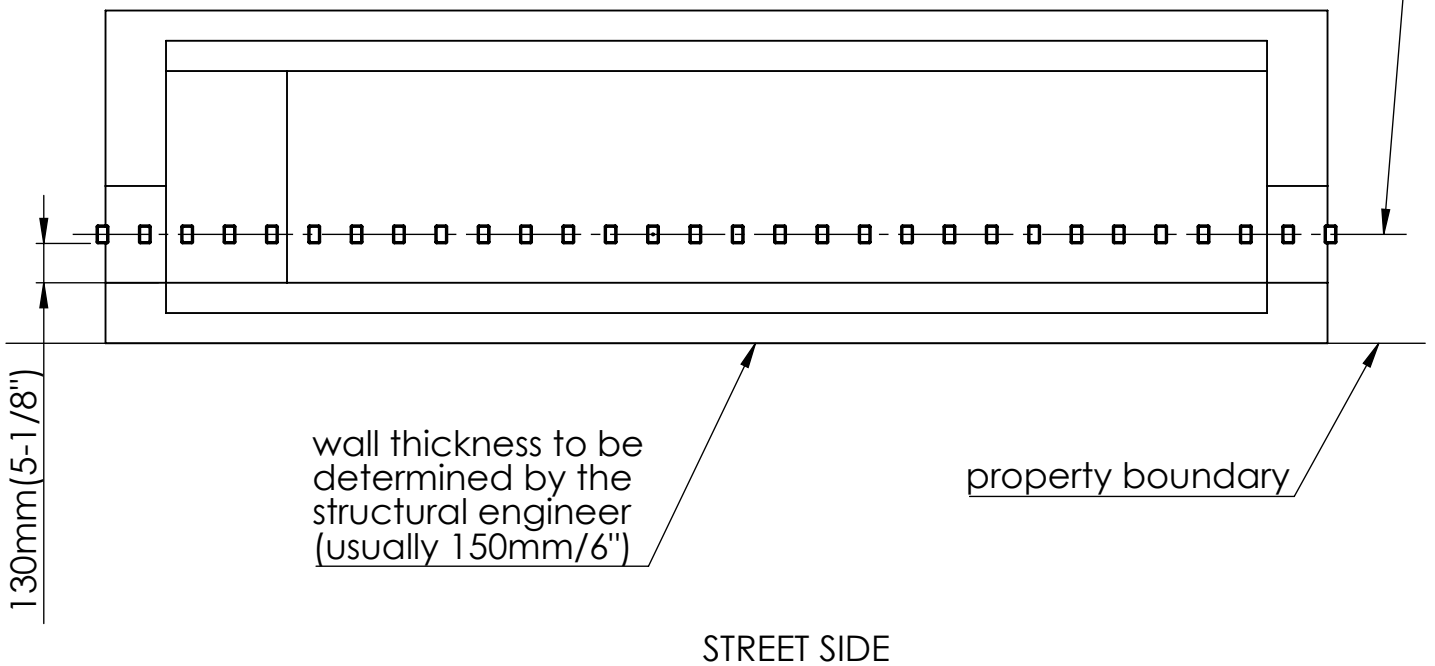

JP Novation Sp. z o.o.  
ul. Turystyczna 44G  
20-207 Lublin  
POLAND

e-mail: [office@fancyfence.eu](mailto:office@fancyfence.eu)